
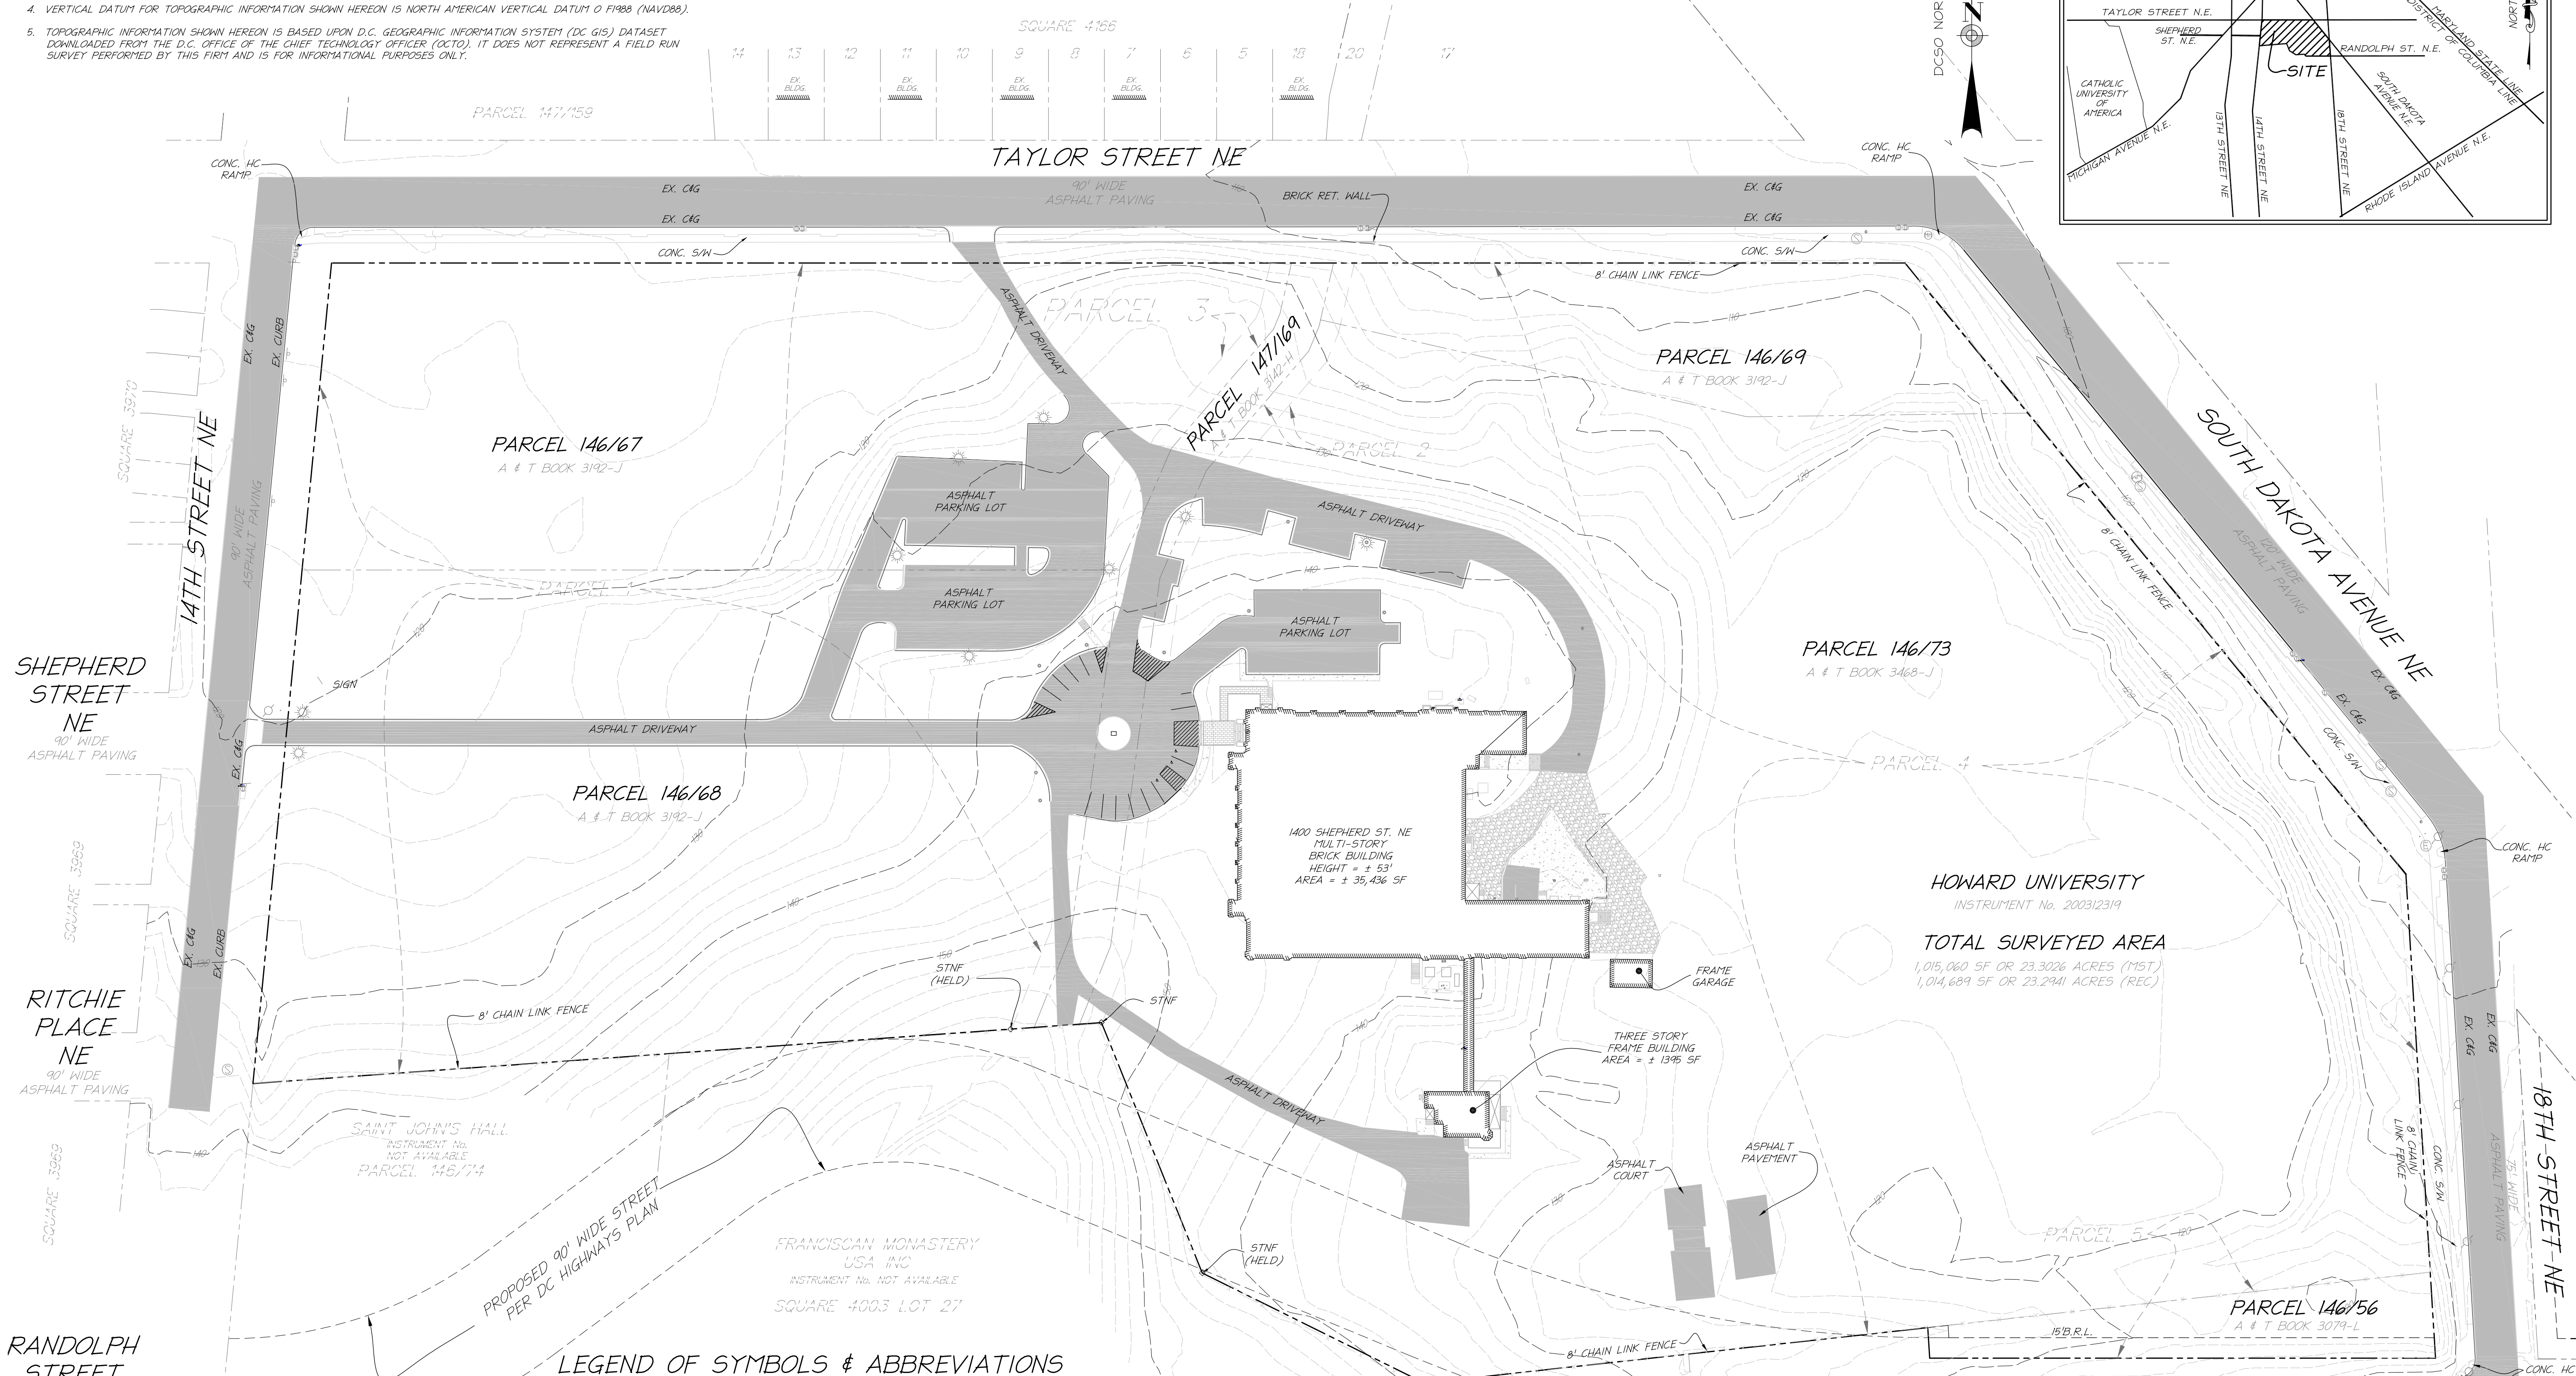


GENERAL NOTES


1. THE PROPERTY SHOWN HEREON IS NOW IN THE NAME OF HOWARD UNIVERSITY BY INSTRUMENT RECORDED IN INSTRUMENT NO. 8400018414 AS CORRECTED BY CONFIRMATORY DEED IN DOCUMENT NO. 9400035202, ALL AMONG THE LAND RECORDS OF WASHINGTON, THE DISTRICT OF COLUMBIA.
2. PHYSICAL IMPROVEMENTS SHOWN HEREON IS BASED ON A CURRENT FIELD SURVEY PERFORMED BY THIS FIRM BETWEEN JUNE 20, 2018 AND JULY 13, 2018.
3. HORIZONTAL DATUM SHOWN HEREON IS DC SURVEYORS NORTH.
4. VERTICAL DATUM FOR TOPOGRAPHIC INFORMATION SHOWN HEREON IS NORTH AMERICAN VERTICAL DATUM 0 FIRM (NAVD88).
5. TOPOGRAPHIC INFORMATION SHOWN HEREON IS BASED UPON D.C. GEOGRAPHIC INFORMATION SYSTEM (DC GIS) DATASET DOWNLOADED FROM THE D.C. OFFICE OF THE CHIEF TECHNOLOGY OFFICER (CTCO). IT DOES NOT REPRESENT A FIELD RUN SURVEY PERFORMED BY THIS FIRM AND IS FOR INFORMATIONAL PURPOSES ONLY.

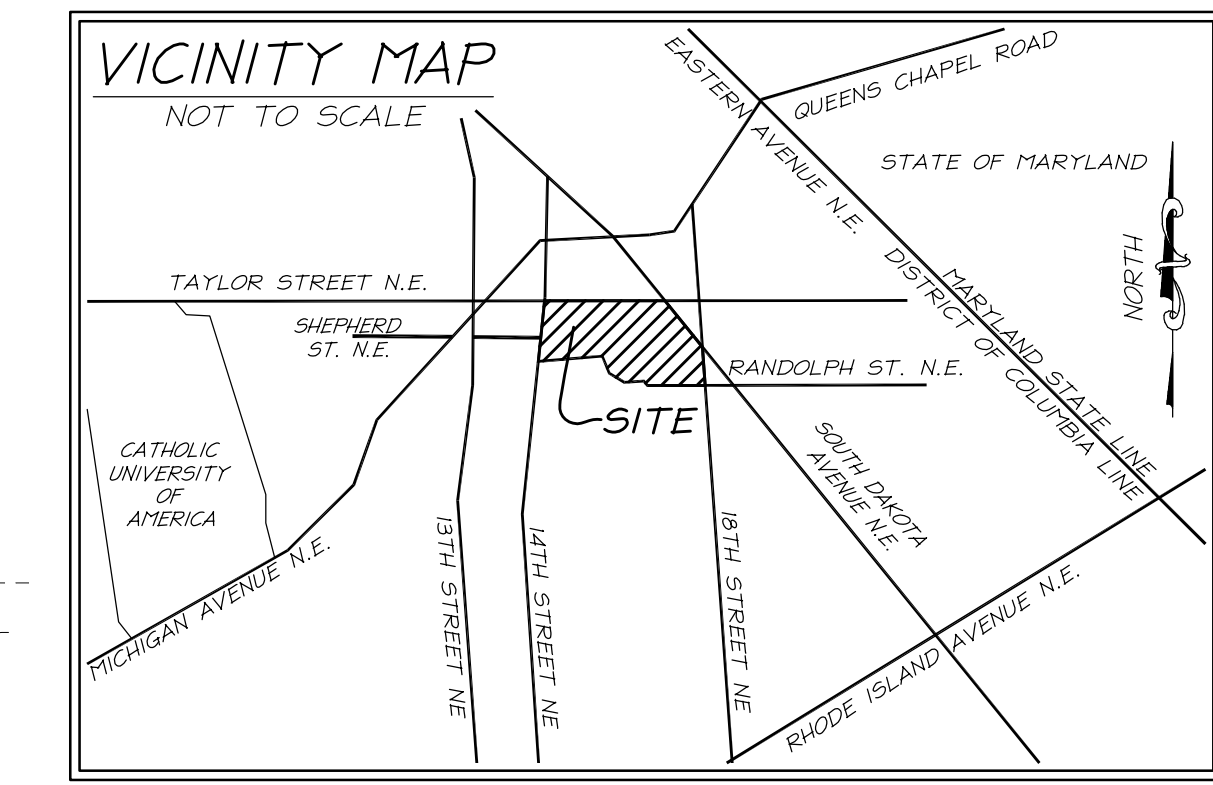


HOWARD UNIVERSITY
INSTRUMENT No. 200312319
TOTAL SURVEYED AREA
1,015,060 SF OR 23.3026 ACRES (MST)
1,014,689 SF OR 23.2941 ACRES (REC)

LEGEND OF SYMBOLS & ABBREVIATIONS

Symbols	Linetypes	Abbreviations
<ul style="list-style-type: none"> ⊕ SANITARY SEWER ⊖ DROP INLET GRATE ⊕ FIRE HYDRANT ⊕ WATER VALVE ⊕ WATER MANHOLE/METER ⊕ ELECTRIC MANHOLE ⊕ ELECTRIC BOX ⊕ TELECOMMUNICATIONS MANHOLE • BOLLARD ⊕ GAS VALVE ⊕ BUILDING HEIGHT MEASUREMENT POINT ⊕ UNIDENTIFIED MANHOLE ⊕ SIGN ⊕ HANDICAP PARKING 	<ul style="list-style-type: none"> — IRON RAILING — FENCE — CURB & GUTTER ASPHALT CONCRETE GRAVEL BRICK 	<ul style="list-style-type: none"> MST MEASURED REC RECORD BLDG BUILDING EX. EXISTING CH. CHORD HC HANDICAP CONC. CONCRETE S/W SIDEWALK C&G CURB & GUTTER A&T ASSESSMENT & TAXATION ELEC. ELECTRIC STNF STONE FOUND RFB REBAR FOUND SMF CROSS CUT FOUND RET. RETAINING

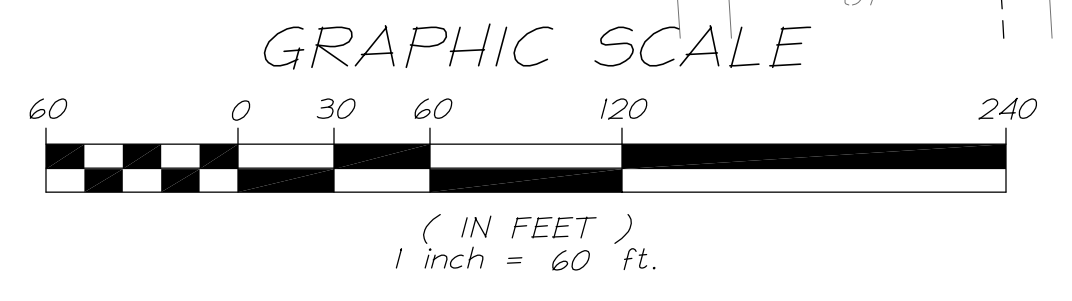

Rev#	DATE	REVISION

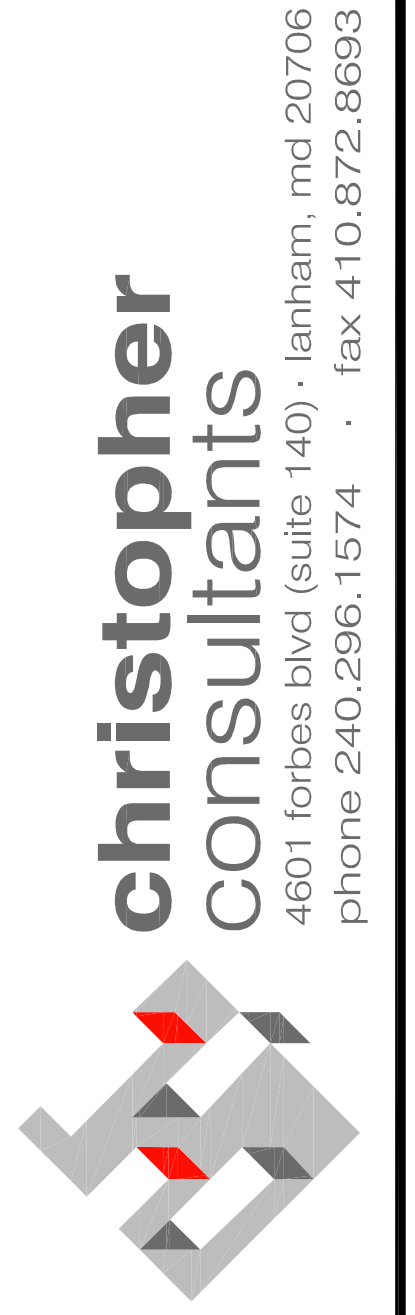

TOPOGRAPHIC EXHIBIT
OF
PARCELS 146/56, 146/67, 146/68, 146/69, 146/73, 147/169
ART BOOK 3192-J, 3468-J AND 3079-L
NOW IN THE NAME OF
HOWARD UNIVERSITY
INSTRUMENT NO. 8400018414 AS CORRECTED BY CONFIRMATORY DEED IN DOCUMENT NO. 9400035202
WASHINGTON, DISTRICT OF COLUMBIA

PROJECT No.: 18030.001.00
SCALE: 1" = 60'
DATE: 07/13/18
DRAWN: JLW
CHECKED: CF
SHEET No. 1 of 1